



NOTES :

1. ALL DIMENSIONS ARE IN FEET & INCHES, UNLESS OTHERWISE SPECIFIED.  
2. DO NOT SCALE DRAWING. FOLLOW WRITTEN DIMENSIONS ONLY.

REVISION :			
S.NO	REV.NO	REMARKS	SIGN
CONSULTANT :			
SILPARUPA			NORTH :
Architects & Engineers No : 9-2-2934/49, Phase - III, Kamalahari Colony, Shreegar Colony Extension, Hyderabad - 500073. Ph.No : 040-23542340 E-mail : silparupa2017@gmail.com			
PROJECT :			
PROPOSED INTERIORS OF S.B.I LIFE INSURANCE OFFICE, VUAYAWADA.			
TITLE :			
FLOOR PLAN			
CLIENT :			
S.B.I LIFE INSURANCE			
AREA STATEMENT :			
DRAWN : T.S.N		DEALT : R.K	CHECKED : R.K
DRAWING NO. : SBLIFE/AR/10		DATE : 01-07-2017	

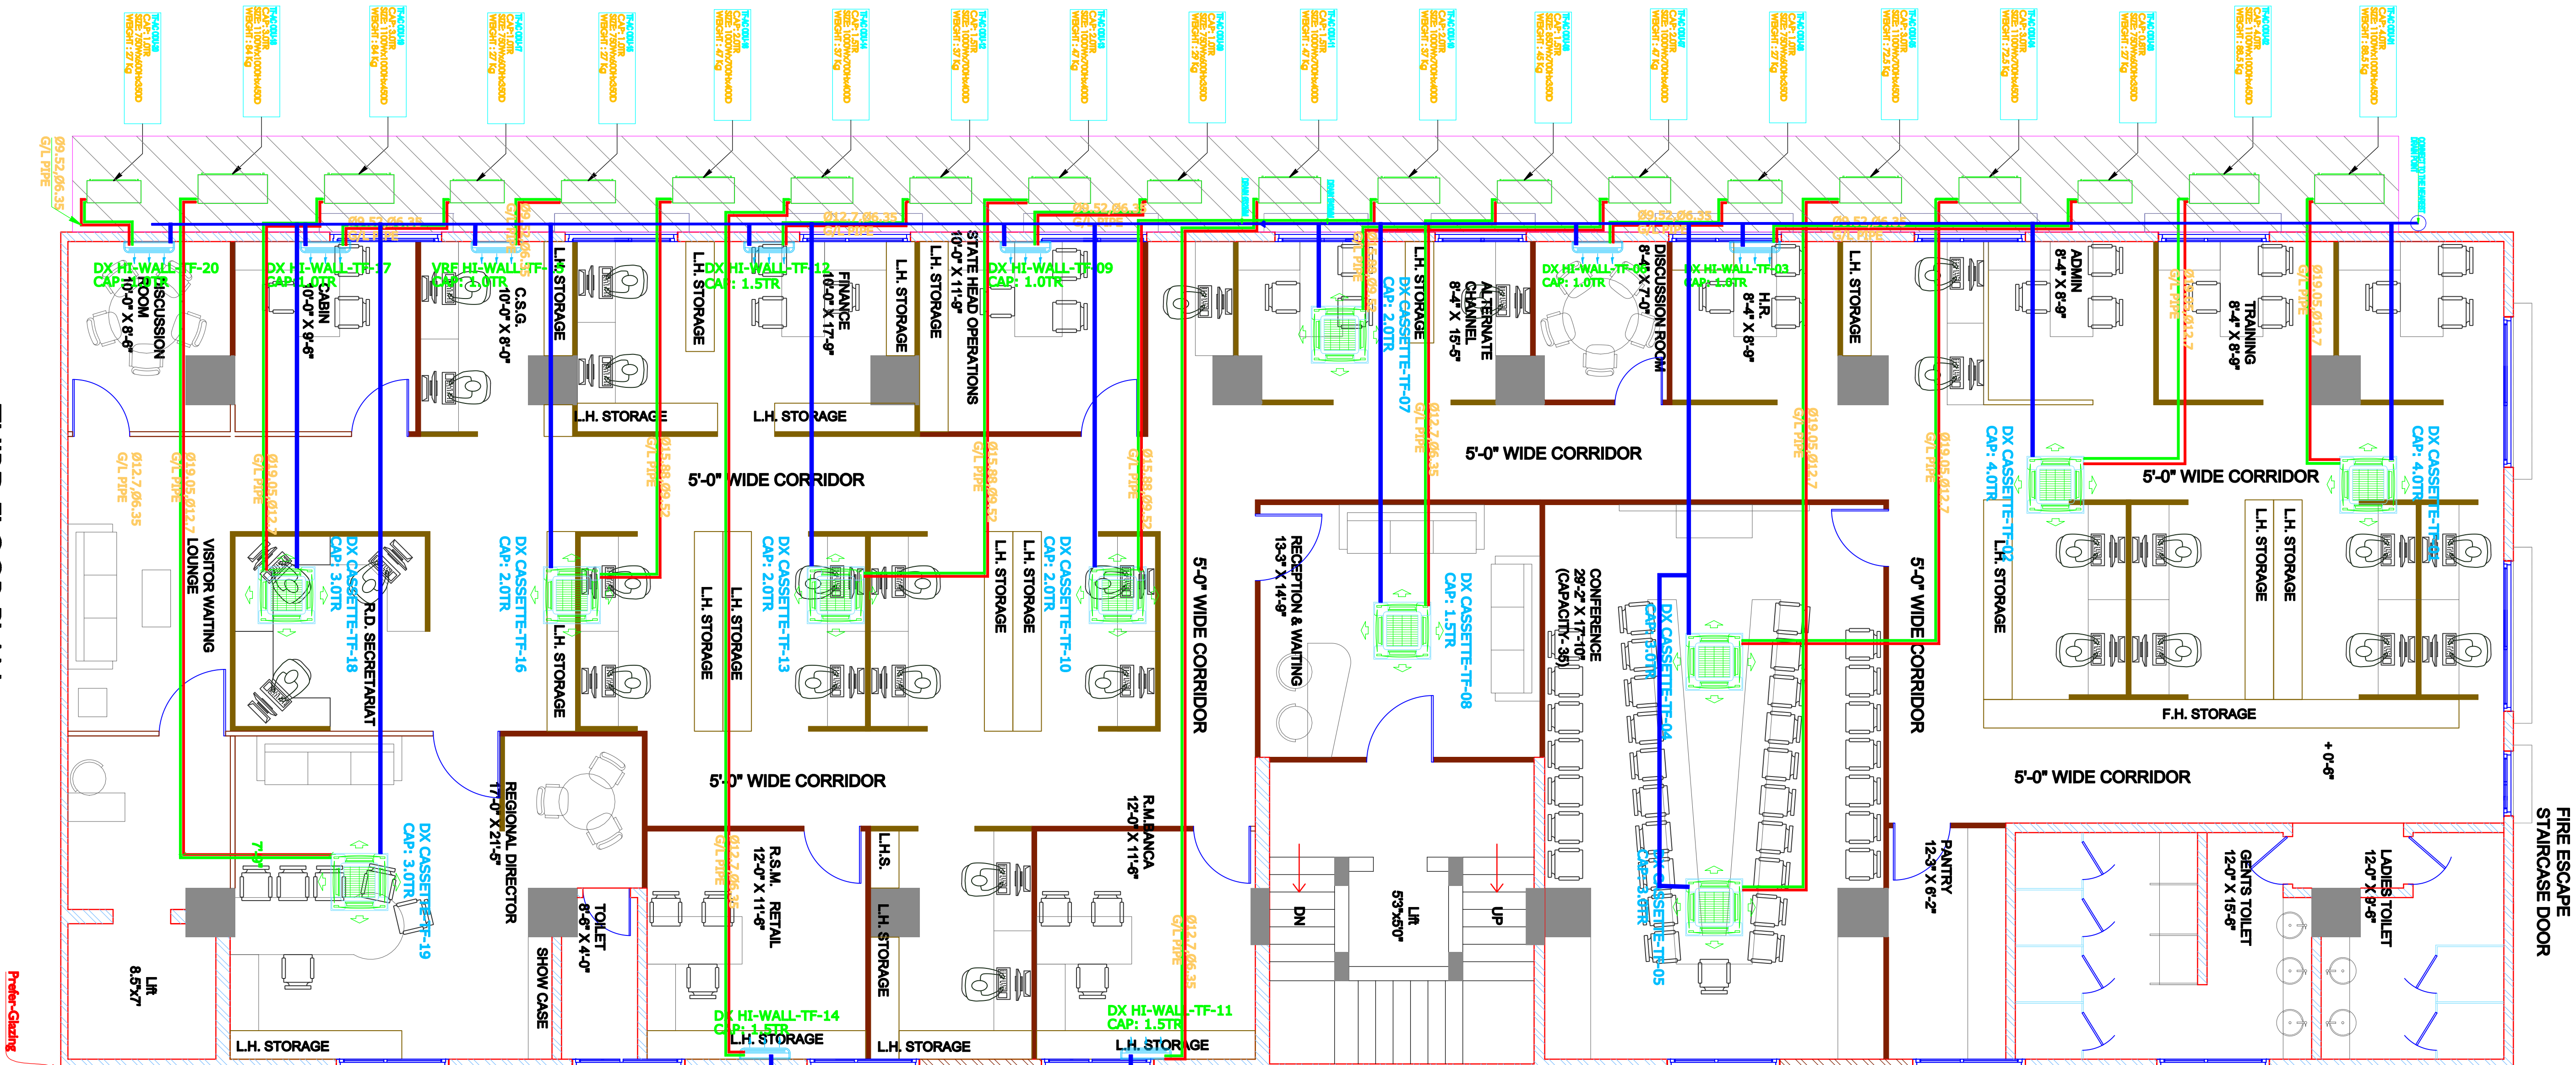

THIRD FLOOR PLAN

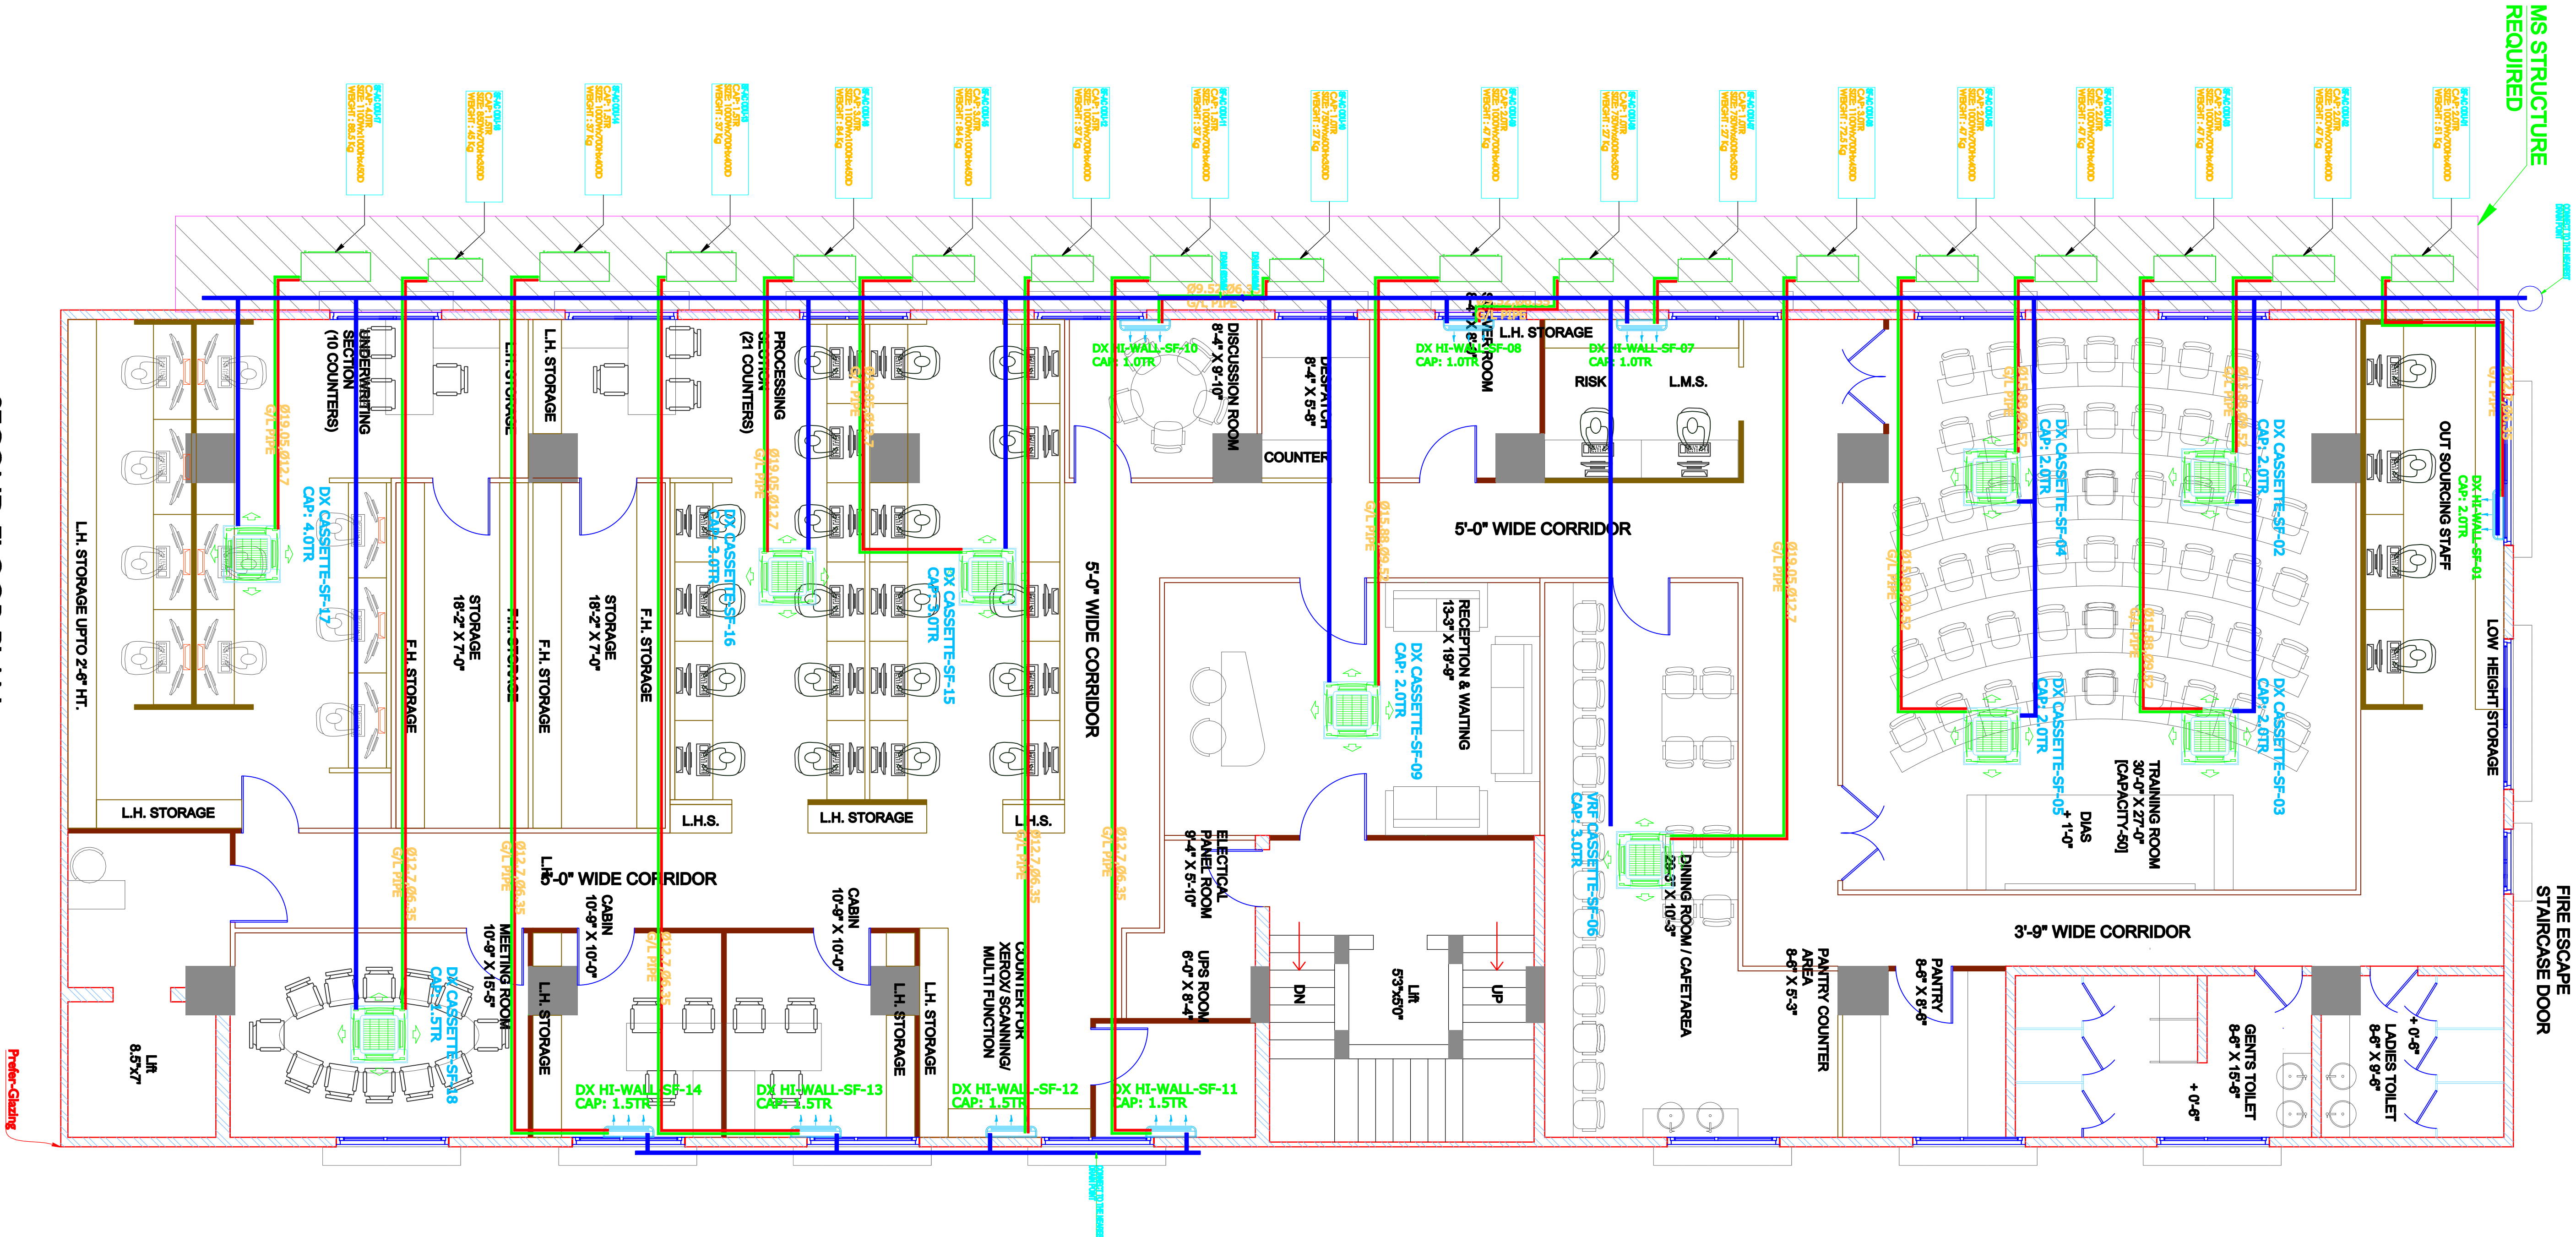

SECOND FLOOR PLAN