



NOTES :

ALL DIMENSIONS ARE IN FEET & INCHES,  
UNLESS OTHERWISE SPECIFIED.  
DO NOT SCALE DRAWING. FOLLOW  
WRITTEN DIMENSIONS ONLY.

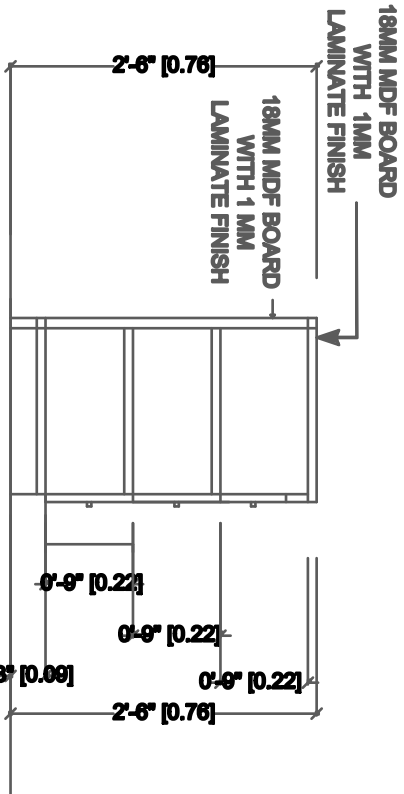


SECTION AT XX'


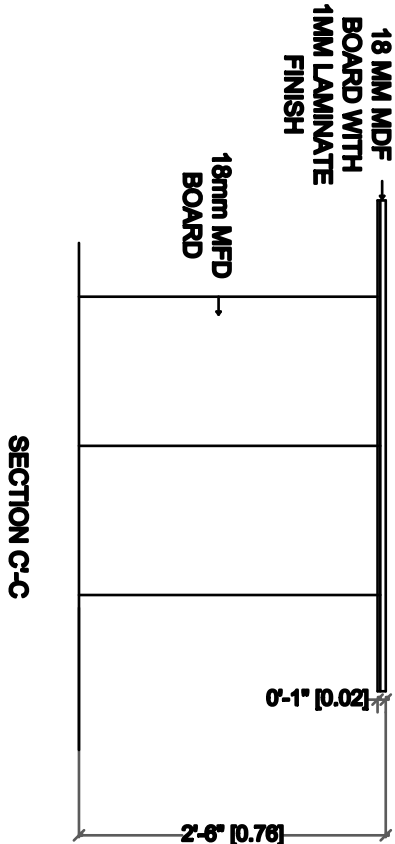


SECTION C-C


SECURITY TABLE

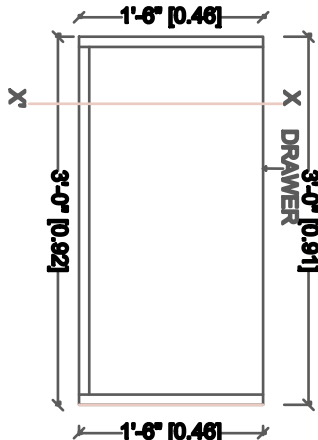


SECTION E-E

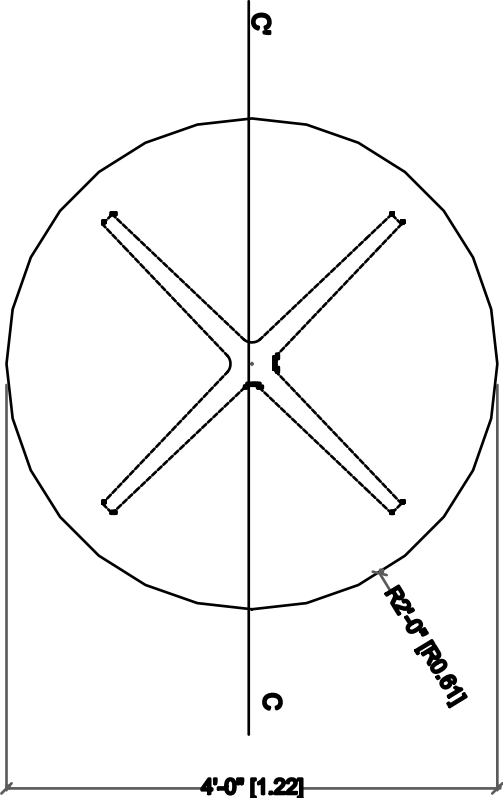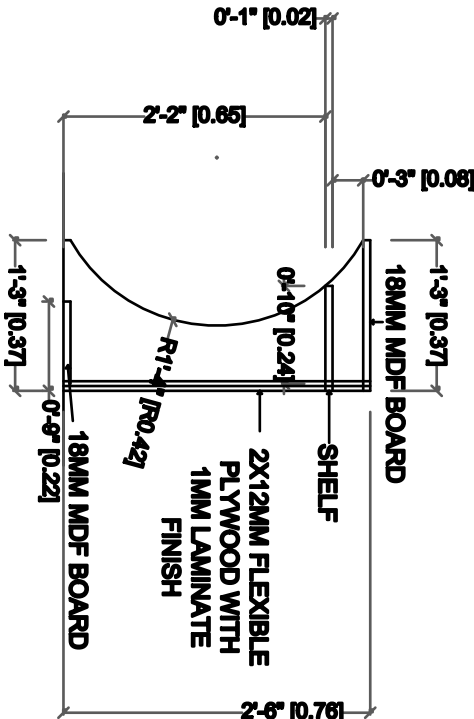

DISCUSSION ROOM TABLE

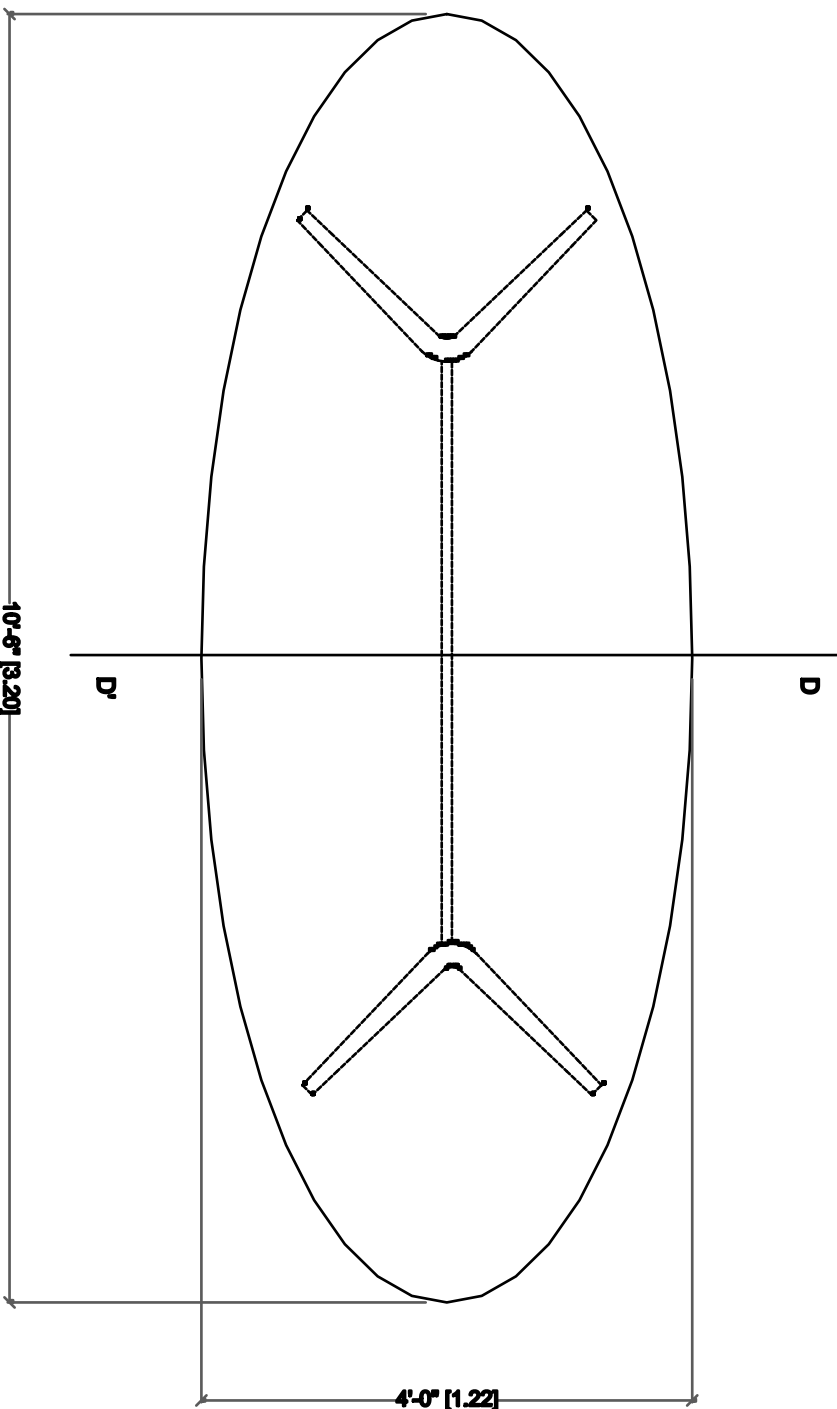

TRAINING ROOM TABLE

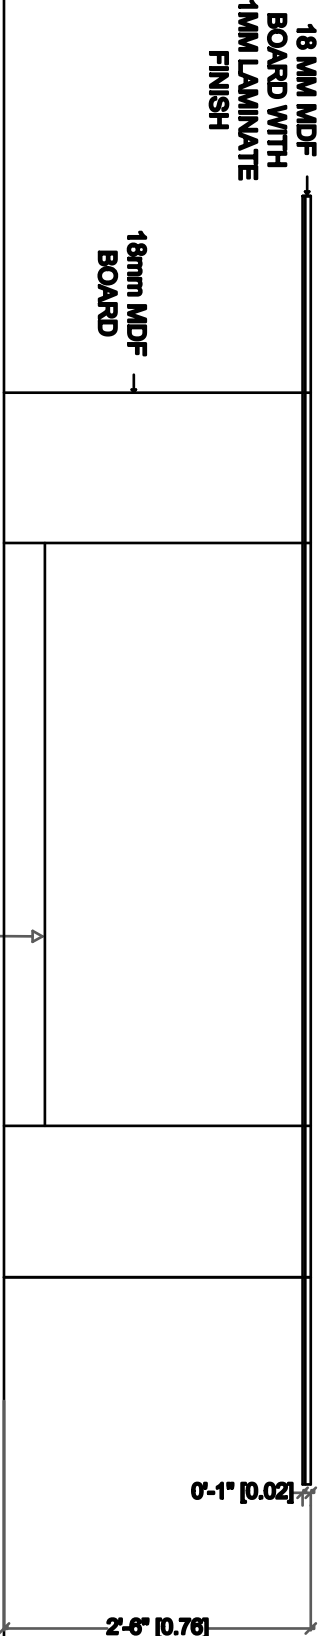

ELEVATION

MEETING ROOM TABLE

DRAWN :	DEALT :	CHECKED :
T.S.N	R.K	R.K
DRAWING NO. :	DATE :	
SBILIFE/AR/44/4/Ag,4h,4j	01-07-2017	

CONSULTANT :	NORTH :
SILPARUPA	
Architects & Engineers No : 8-2-2630/446, Phase - III, Kondalapudi Colony, Strategic Colony Extension, Hyderabad - 500073. P.L.No : 040-25842940 E-mail : silparupa2017@gmail.com	

PROJECT :
PROPOSED INTERIORS OF S.B.I LIFE INSURANCE OFFICE, VIJAYAWADA.

TITLE :
MEETING TABLE, DISCUSSION TABLE AND TRAINING TABLE

CLIENT :
S.B.I LIFE INSURANCE

AREA STATEMENT :